
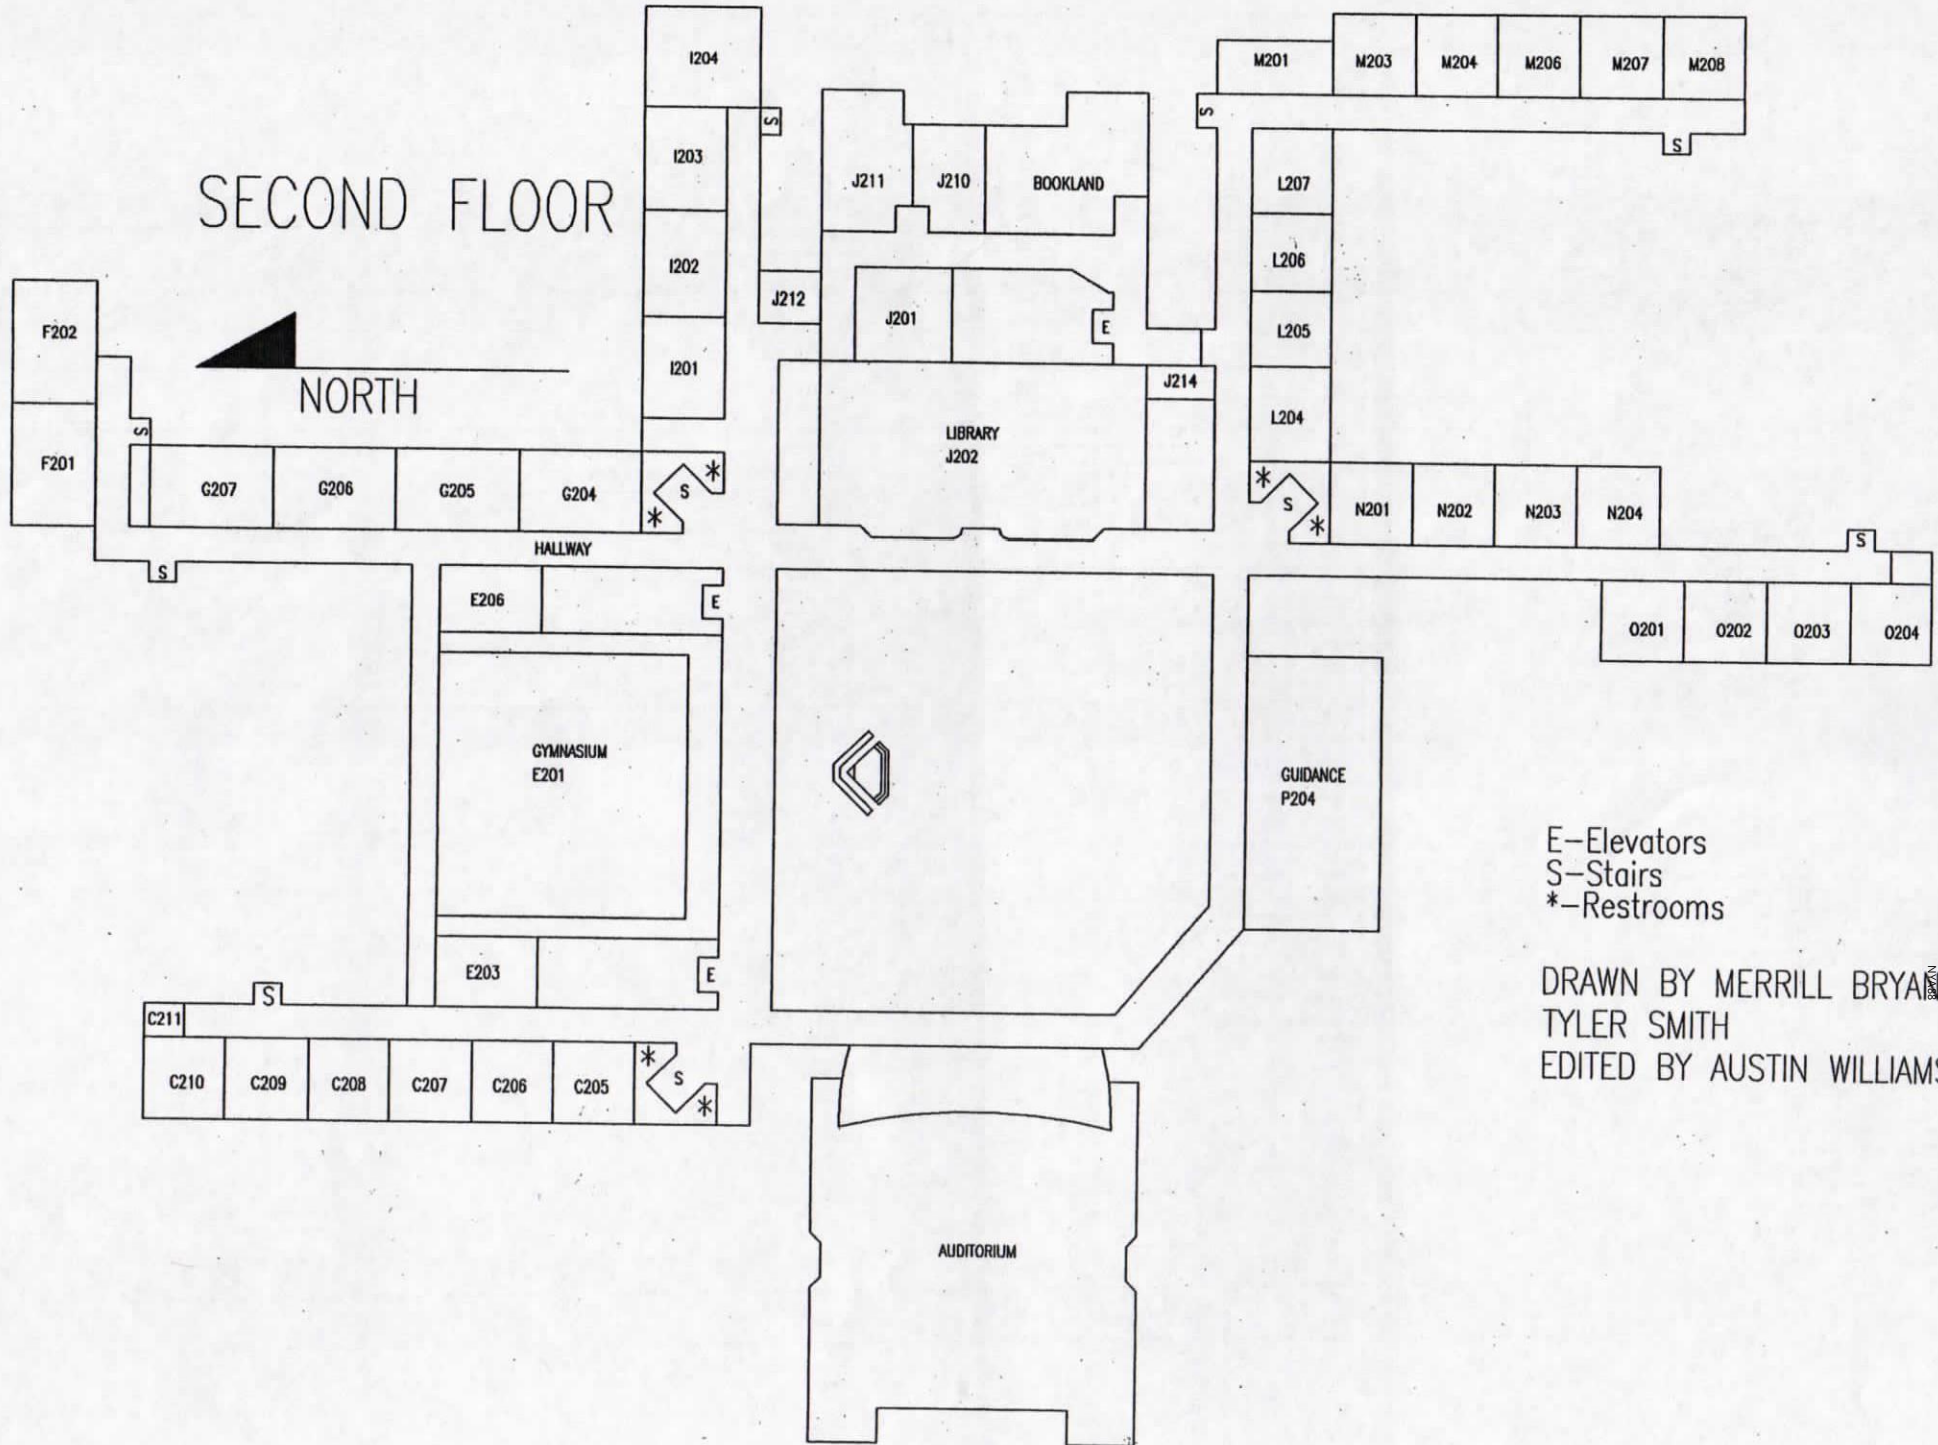


SECOND FLOOR

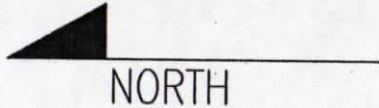

E-Elevators
 S-Stairs
 *-Restrooms

DRAWN BY MERRILL BRYAN &
 TYLER SMITH
 EDITED BY AUSTIN WILLIAMS